


Location plan Scale 1:1250

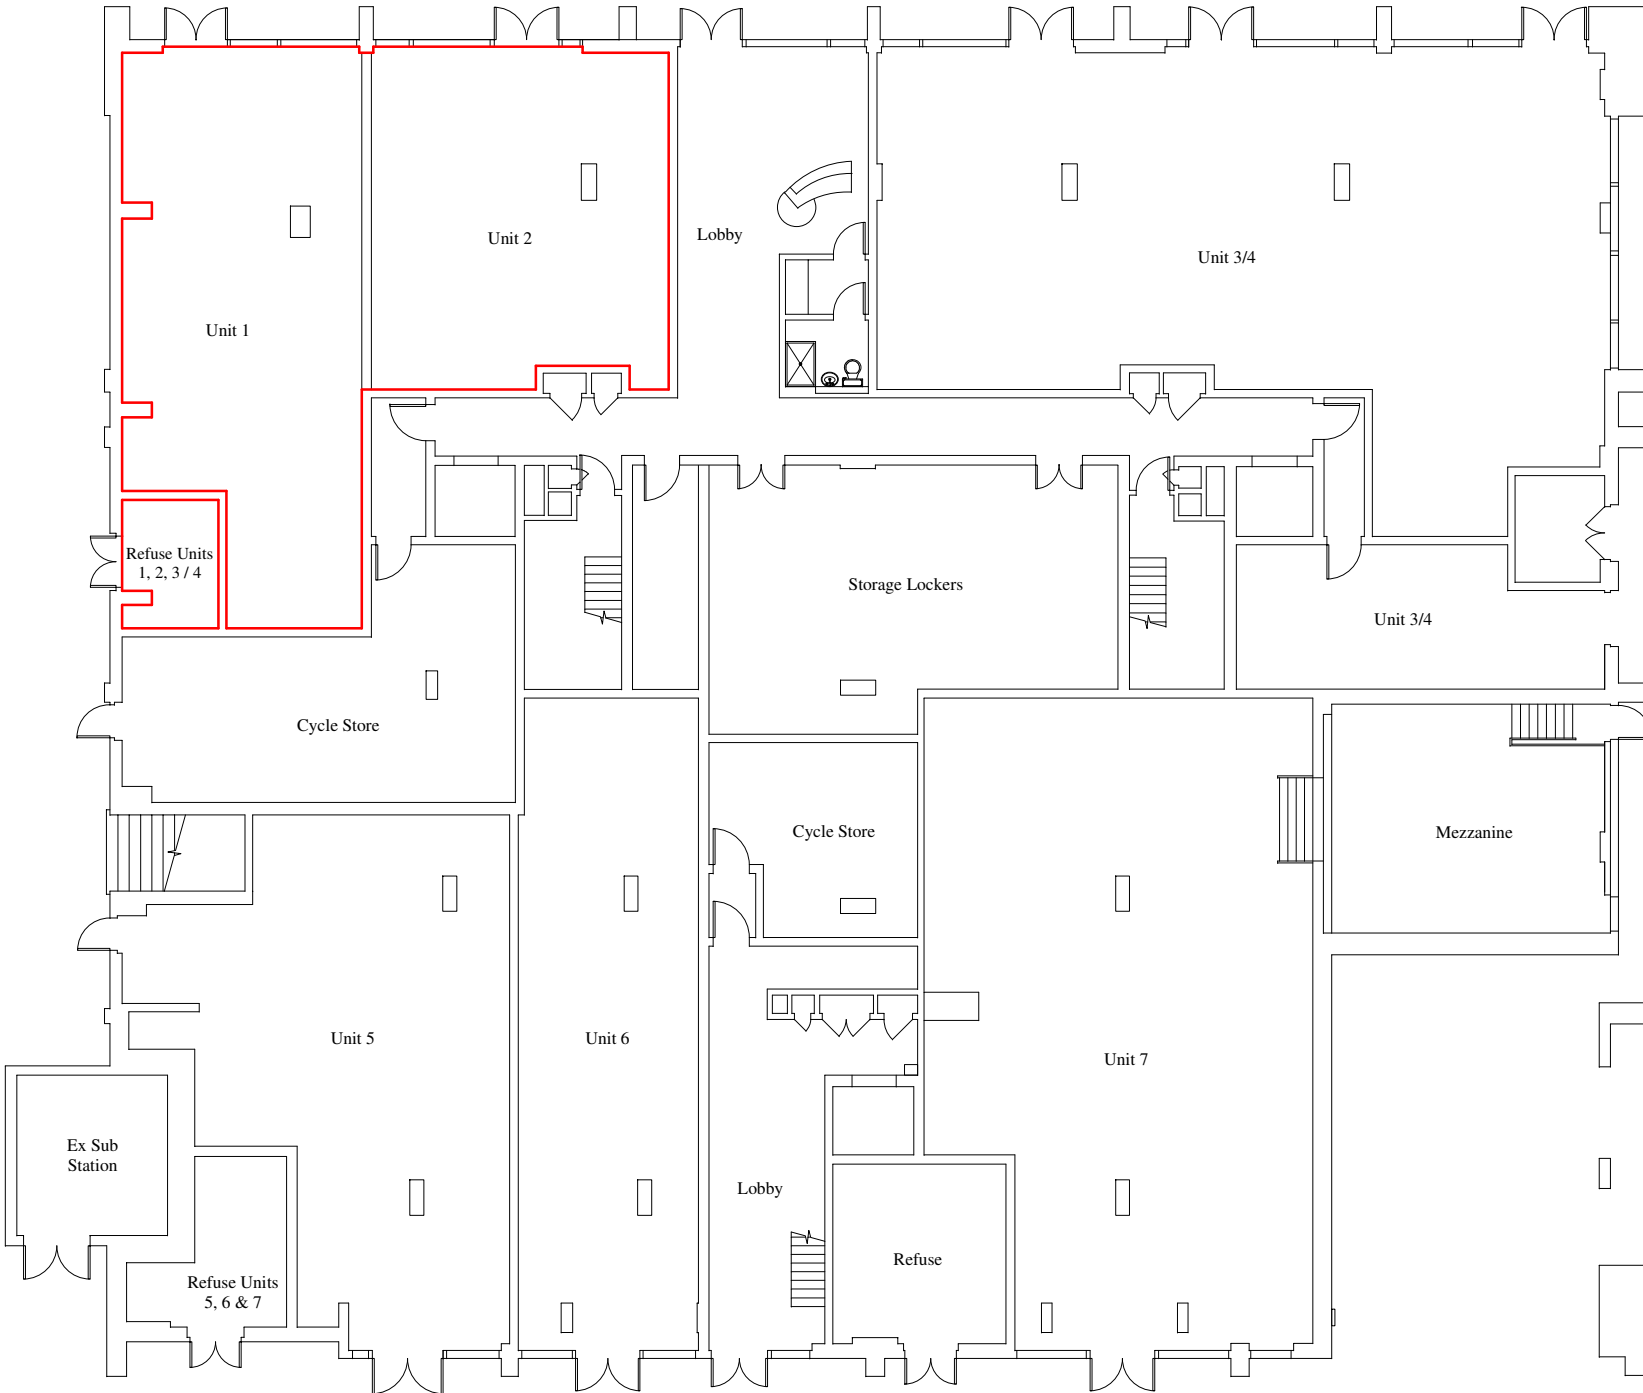

Ground Floor

