


Location plan Scale 1:1250

Ordnance Survey (c) Crown Copyright 2015. All rights reserved. Licence number 100025432

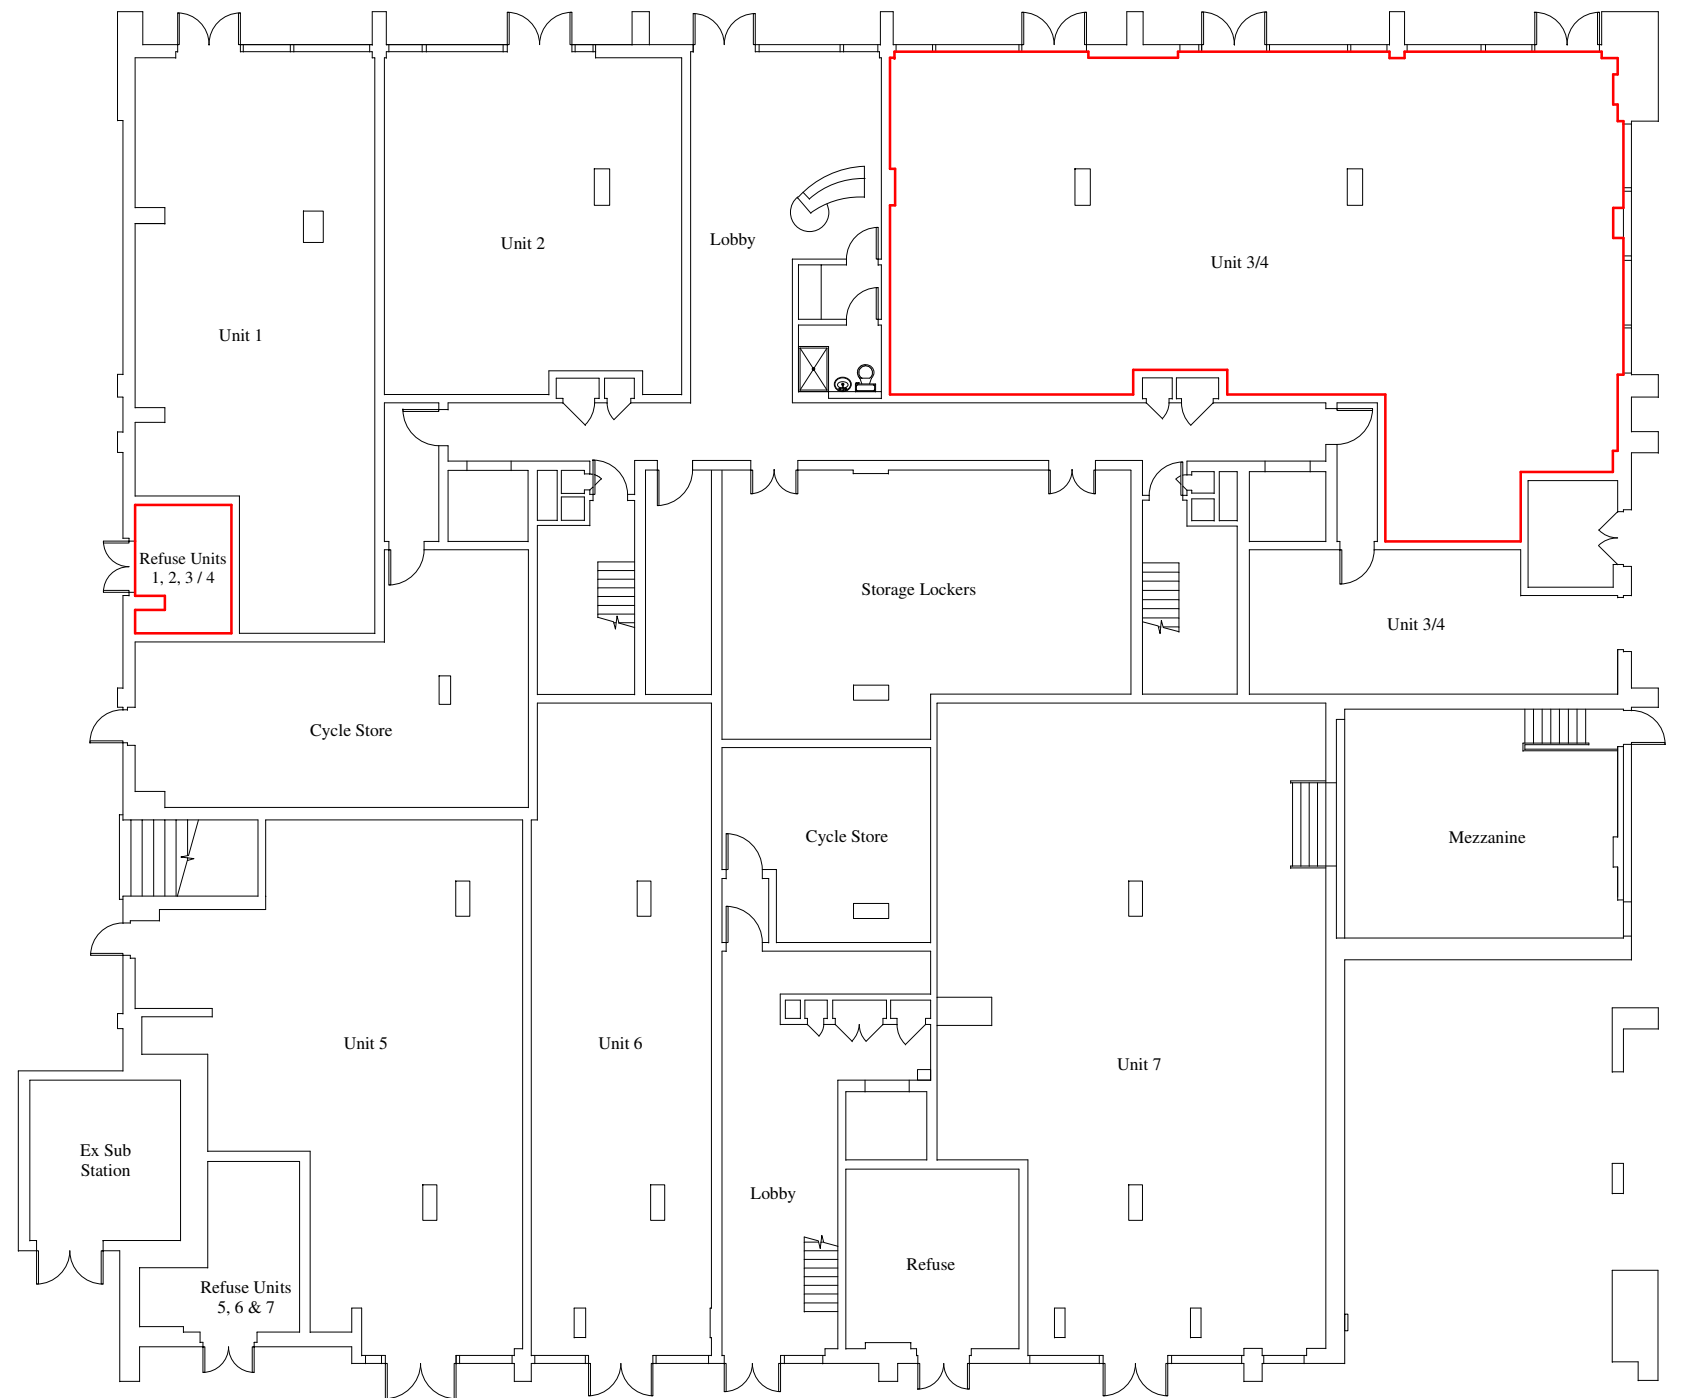

Ground Floor

